



**Notes:**

1. ALL DIMENSIONS ARE IN MILLIMETRES.
2. ALL LEVELS ARE SHOWN IN METRES ABOVE ORDNANCE DATUM.

**Legend:**

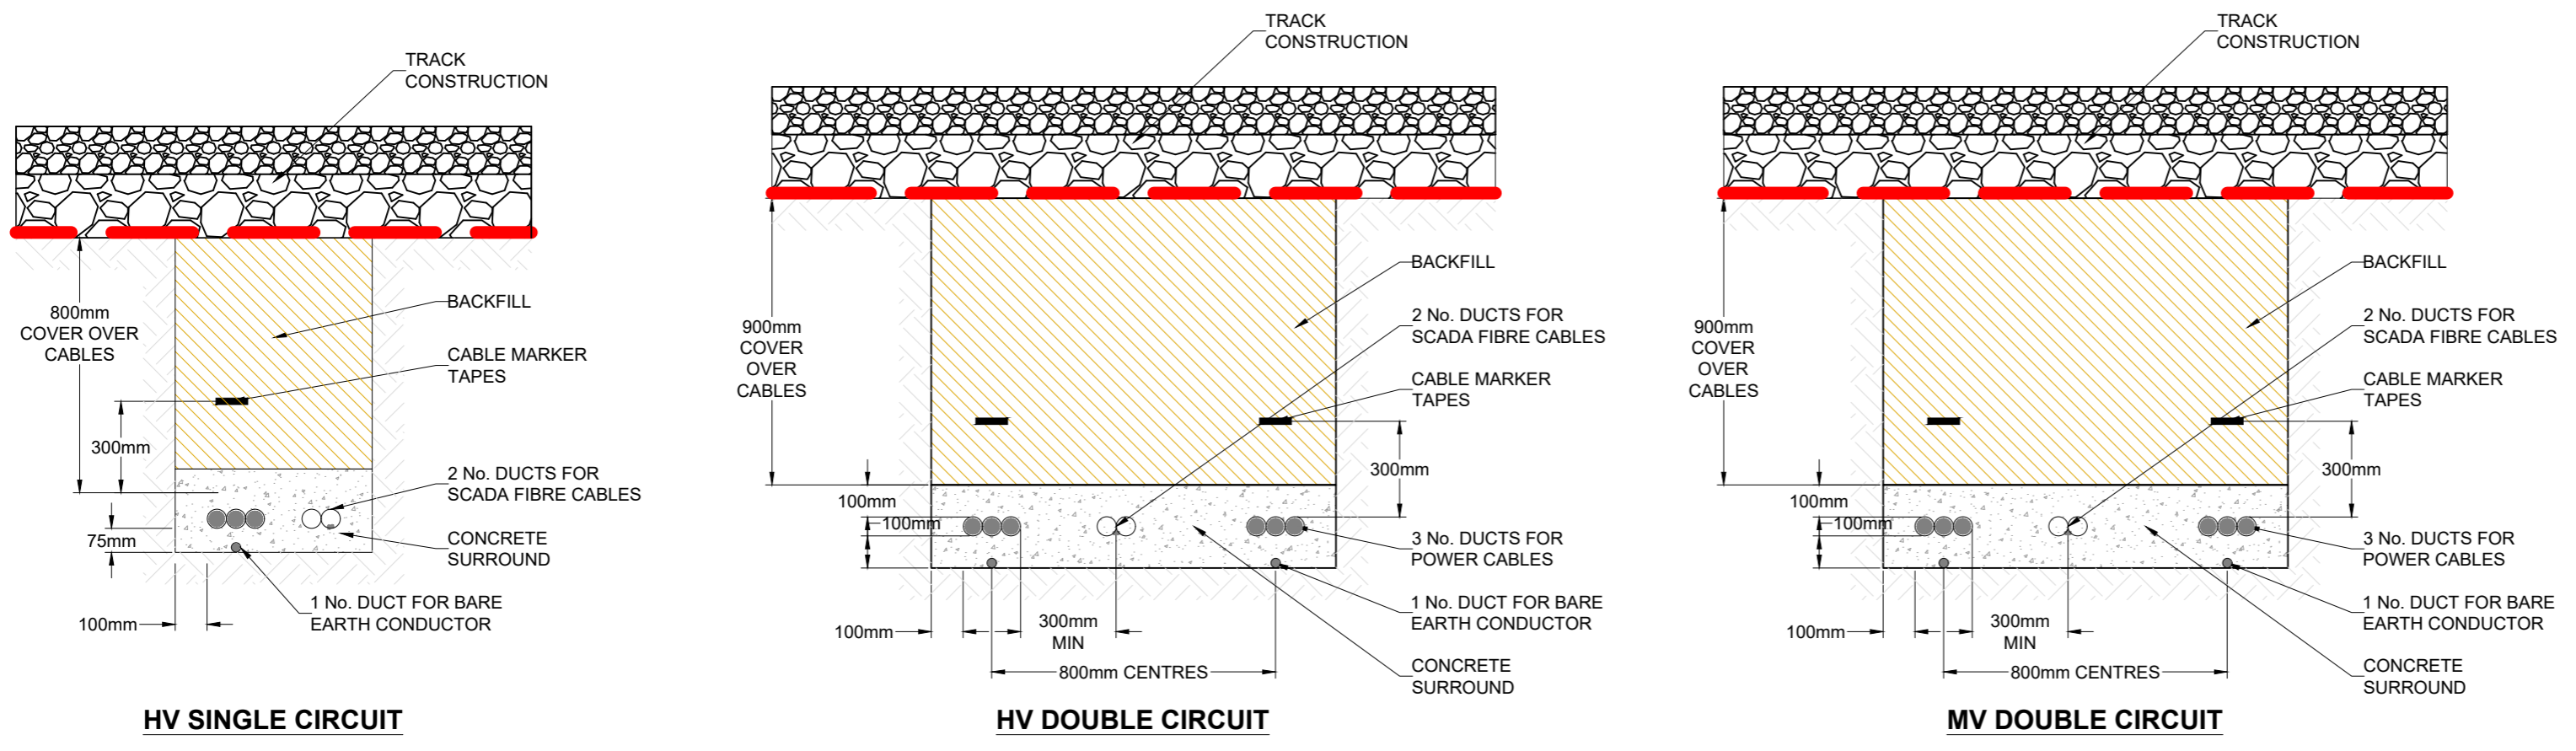

**SECTION THROUGH TRACK CROSSING TYPICAL CABLE TRENCH**

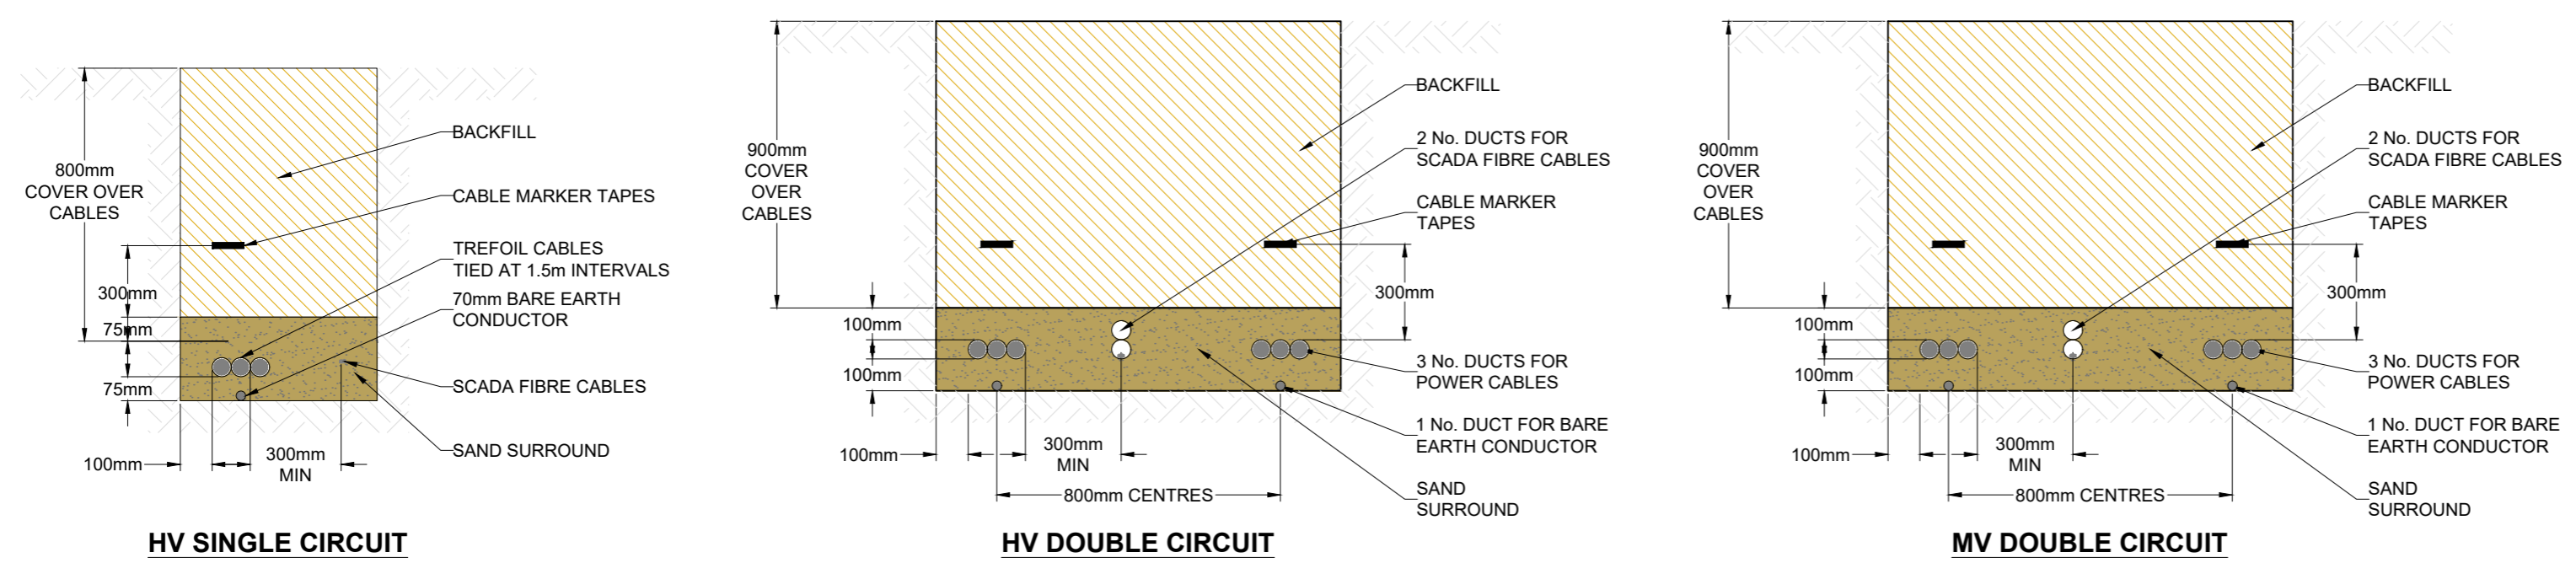

**SECTION THROUGH TYPICAL CABLE TRENCH**

|     |                      |       |    |     |      |
|-----|----------------------|-------|----|-----|------|
| 1   | GENERAL UPDATES      | 07/23 | LB | GO  | SM   |
| 0   | PLANNING APPLICATION | 06/23 | IG | MM  | CL   |
| Rev | Amendments           | Date  | By | Chk | Auth |



[www.slrconsulting.com](http://www.slrconsulting.com)

Drawing Status & Suitability Code

Client  
**COOLGLASS WIND FARM LIMITED**

Project  
**COOLGLASS WIND FARM**

Drawing Title  
**TYPICAL CABLE TRENCH DETAILS**

|   |  |                      |                         |
|---|--|----------------------|-------------------------|
| Scale<br><b>1:20 @ A2</b>                         | SLR Project No.<br><b>428.V02036.00787</b> |                      |                         |
| Designed<br><b>CL</b>                             | Drawn<br><b>IG</b>                         | Checked<br><b>MM</b> | Authorised<br><b>CL</b> |
| Date<br><b>06/23</b>                              | Date<br><b>06/23</b>                       | Date<br><b>06/23</b> | Date<br><b>06/23</b>    |
| Drawing Number<br><b>ABP-428.V02036.00787.045</b> |  |                      | Rev.<br><b>1</b>        |



03/08/2023

ME:\a1s\EDIFS-E\Projects\02036 - SLR Ireland\00787 Fossy EIAR\Tech\CSE\Dwg\Wking\Planning Drawings - June 2023\ABP-428.V02036.00787.045.1\_Typical\_Cable\_Trench\_Details.dwg