


3


ISOMETRIC VIEW PRECAST CHAMBER

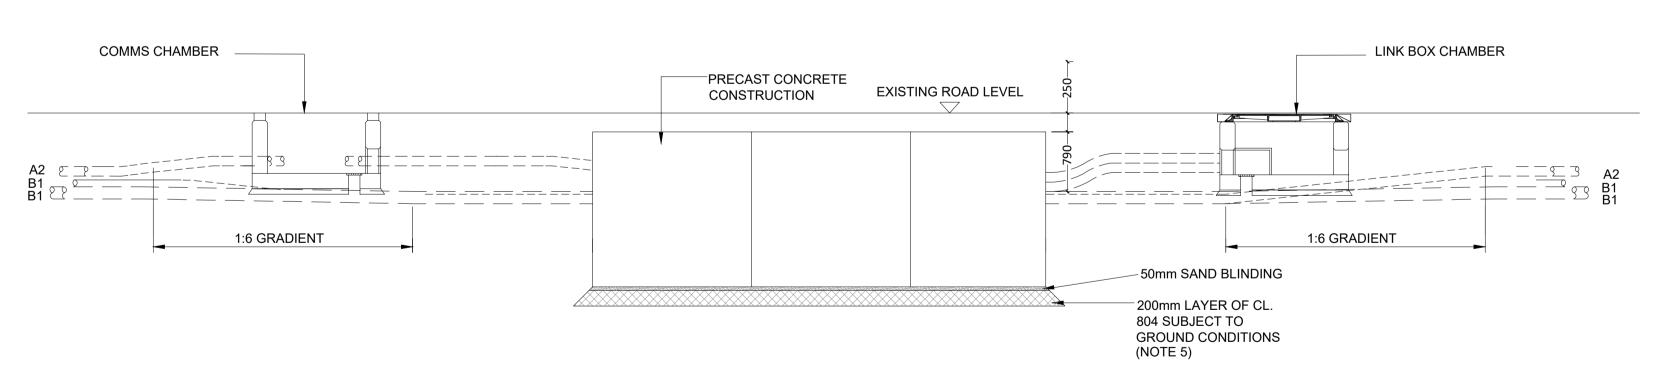

SECTION B-B
SCALE 1:50

**PLAN VIEW** 

SCALE 1:50

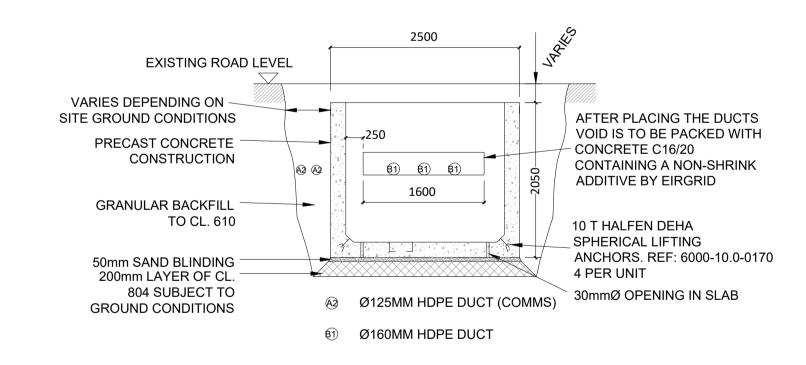

SECTION A-A
SCALE 1:50

1 GENERAL UPDATES 07/23 IG GO SM 0 PLANNING APPLICATION 06/23 IG MM CL Rev Amendments Date By Chk Auth

SLR CONSULTING IRELAND 7 DUNDRUM BUSINESS PARK, WINDY ARBOUR, DUBLIN, IRELAND, D14 N2Y7

www.slrconsulting.com

Drawing Status & Suitability Code

Notes:

AND IS SUBJECT TO AMENDMENT.

RELEVANT INFORMATION

OTHERWISE.

FOR GUIDANCE.

1. THIS DRAWING IS TO BE USED ONLY FOR THE PURPOSE OF ISSUE

2. THIS DRAWING IS TO BE READ IN CONJUNCTION WITH ALL OTHER

3. DO NOT SCALE FROM THIS DRAWING, USE ONLY PRINTED

4. ALL DIMENSIONS ARE IN MILLIMETRES UNLESS DEFINED

5. STANDARD FOUNDATIONS ARE BASED ON THE FORMATION AT THE BASE OF THE EXCAVATION SHOWN BEING SUITABLE FOR A MINIMUM BEARING PRESSURE OF 100kN/m2. SUITABILITY OF STANDARD JOINT BAY FOUNDATIONS CAN ONLY BE CONFIRMED FOLLOWING GROUND INVESTIGATION. HAND VANE TESTS SHALL BE REQUIRED AS PER GI SPECIFICATION. WHERE SPECIFIED MINIMUM BEARING PRESSURE IS NOT ACHIEVABLE, AND WHERE PEAT IS ENCOUNTERED, THE CONTRACTOR SHALL REFER TO THE ENGINEER

6. THE LENGTH OF BONDING LEAD LENGTH SHALL IN NO CASE EXCEED 10M. NO JOINTS IN BONDING CABLE ARE PERMITTED. ALL EARTHING SHALL BE IN ACCORDANCE WITH ENA ER C55 AND

7. THE DEPTH FROM GROUND/ROAD LEVELTO THE TOP OF THE

8. LINK BOX CHAMBERS TO BE POSITIONED AT THE EDGE OR OFF

POSITIONING TO BE AGREED WITH EIRGRID PRIOR TO INSTALLATION

A. 500mm - IN CULTIVATED FIELDS & GRASS LAND
B. 300mm - IN PAVED ROADS AND GRASS VERGES
C. 350mm - IN PAVED CITY ROADS AND GRASS VERGES

9. LINK BOX CHAMBERS AND C2 COMM CHAMBERS FINAL

EIRGRID/ESBN FUNCTIONAL SPECIFICATION.

CONCRETE WALL SHALL BE

COOLGLASS WIND FARM LIMITED

COOLGLASS WIND FARM

ABP-428.V02036.00787.046

Drawing Title
TYPICAL HV JOINT BAY DETAILS

 Scale
 SLR Project No.

 1:50
 @ A1

 SLR Project No.
 428.V02036.00787

 Checked
 MM

 CL
 IG

 Date
 06/23

 Date
 06/23

 Date
 06/23

0 1 2 3 4 5m

© Ordnance Survey Ireland/Government of Ireland.

© This drawing and its content are the copyright of SLR Consulting Ireland and may not be reproduced or amended except by prior written permission. SLR Consulting Ireland accepts no liability for any amendments made by other persons.